

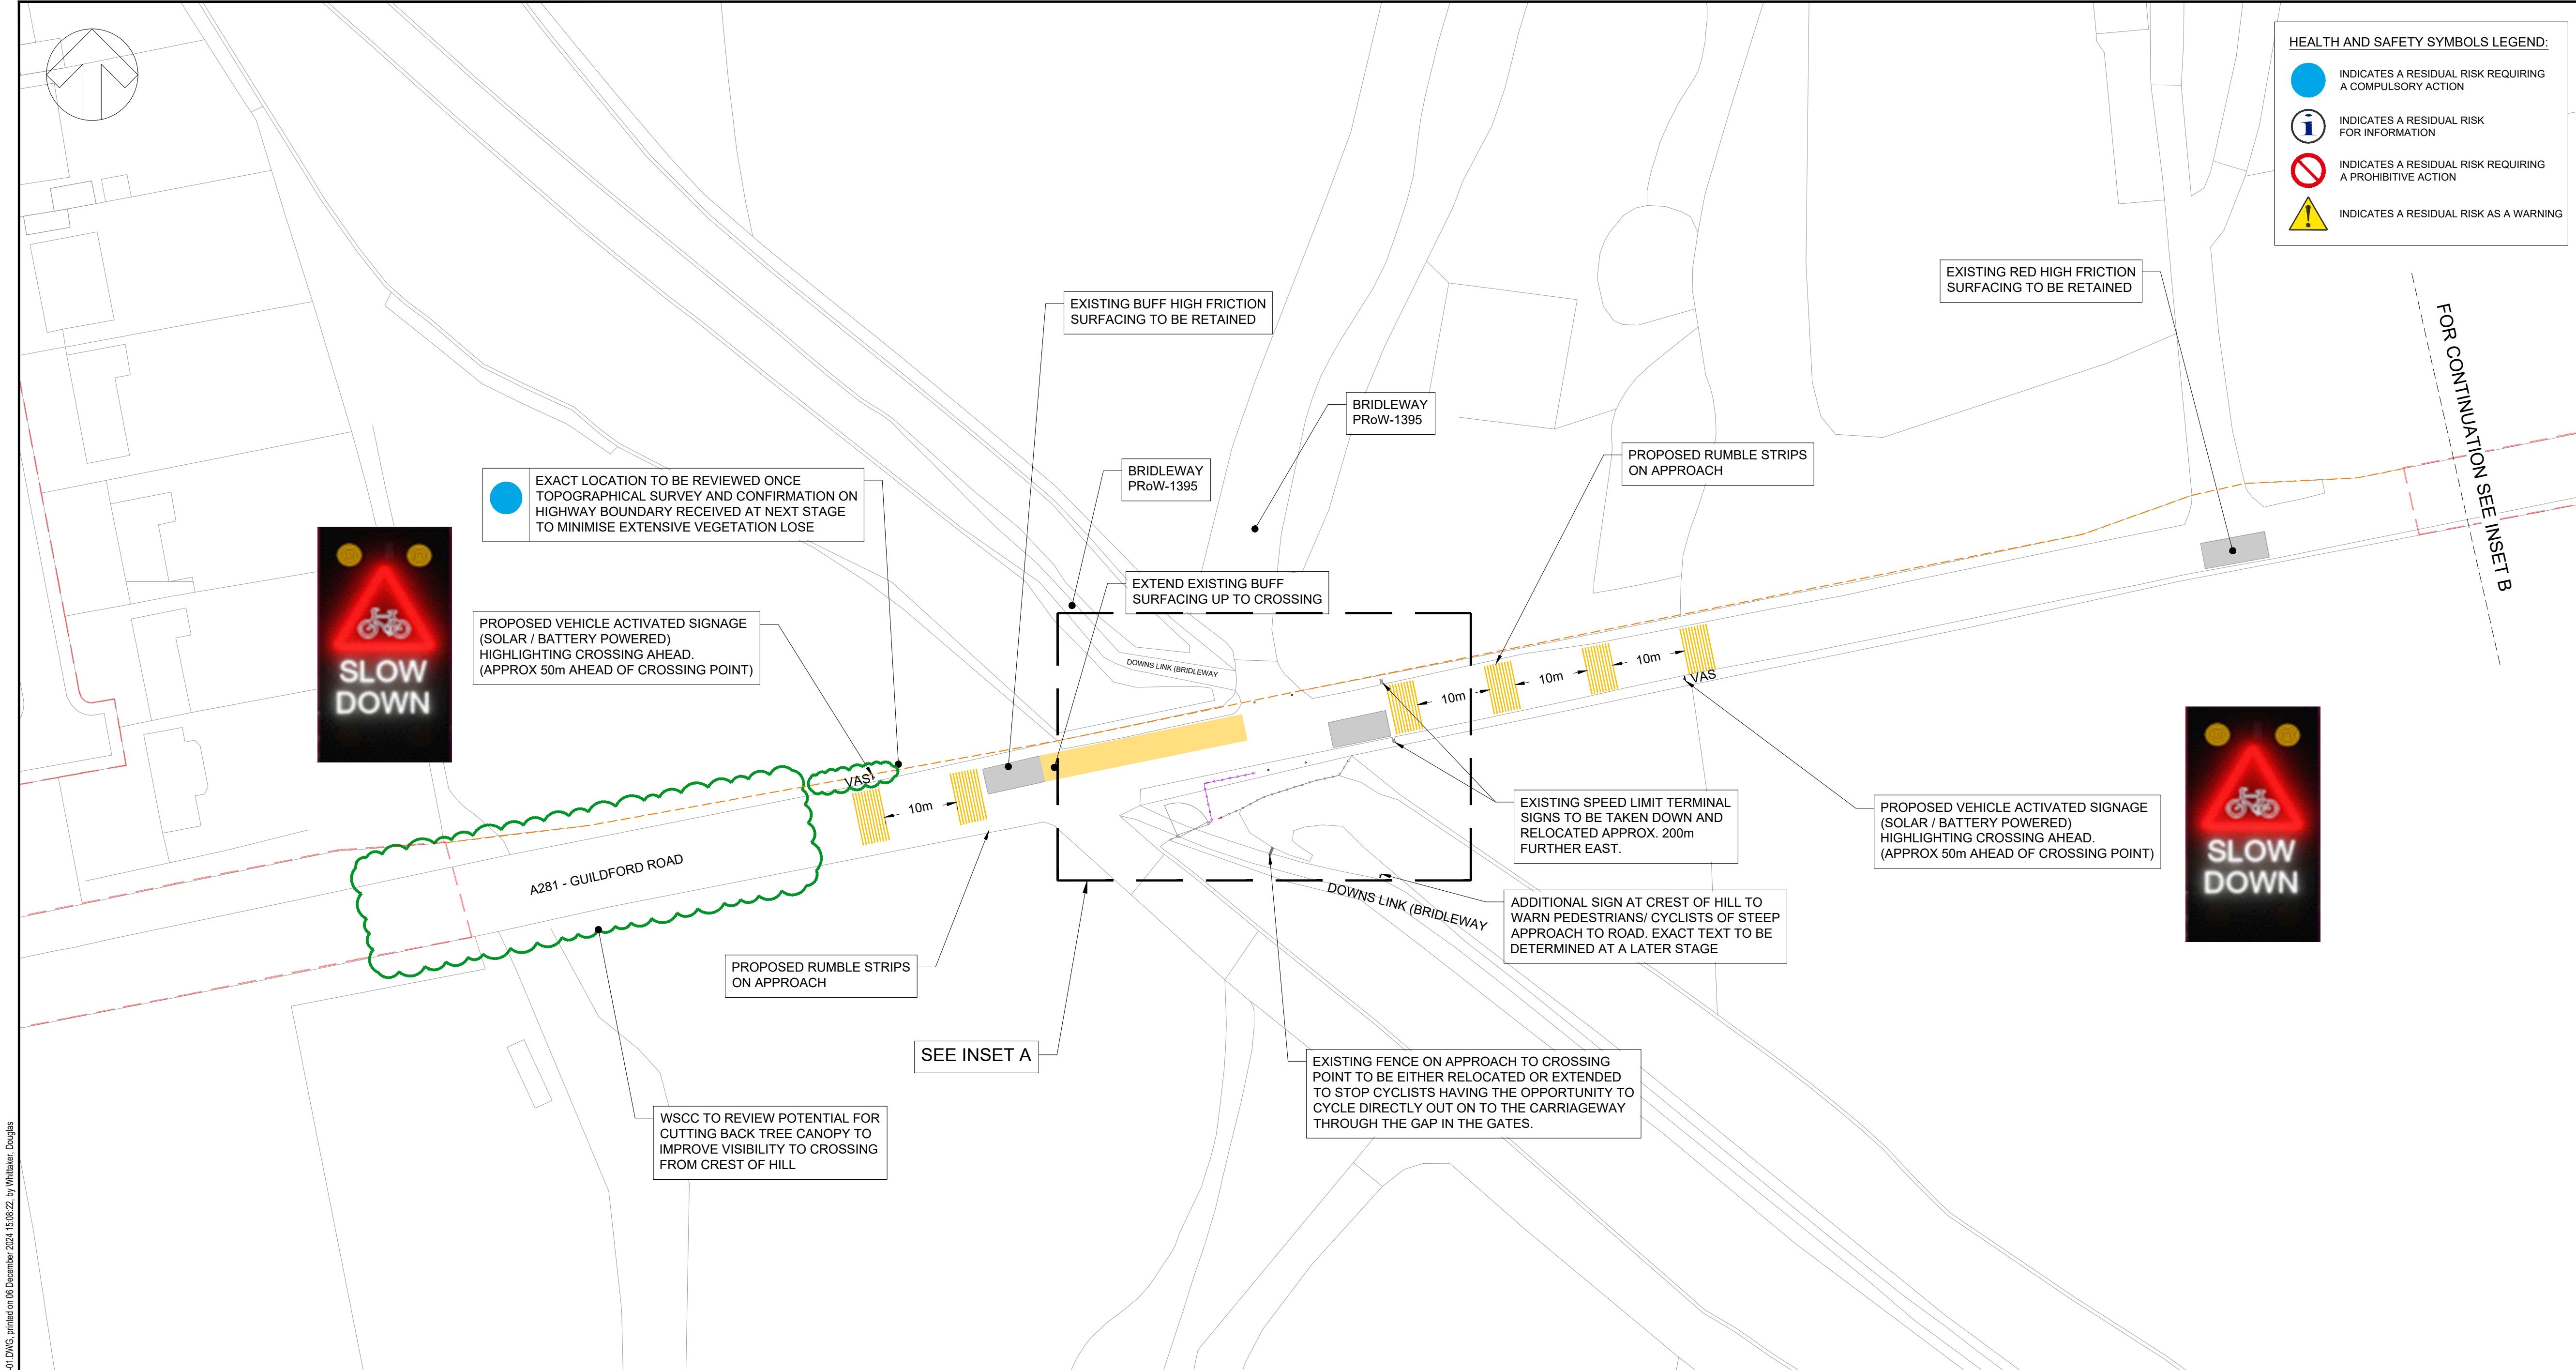


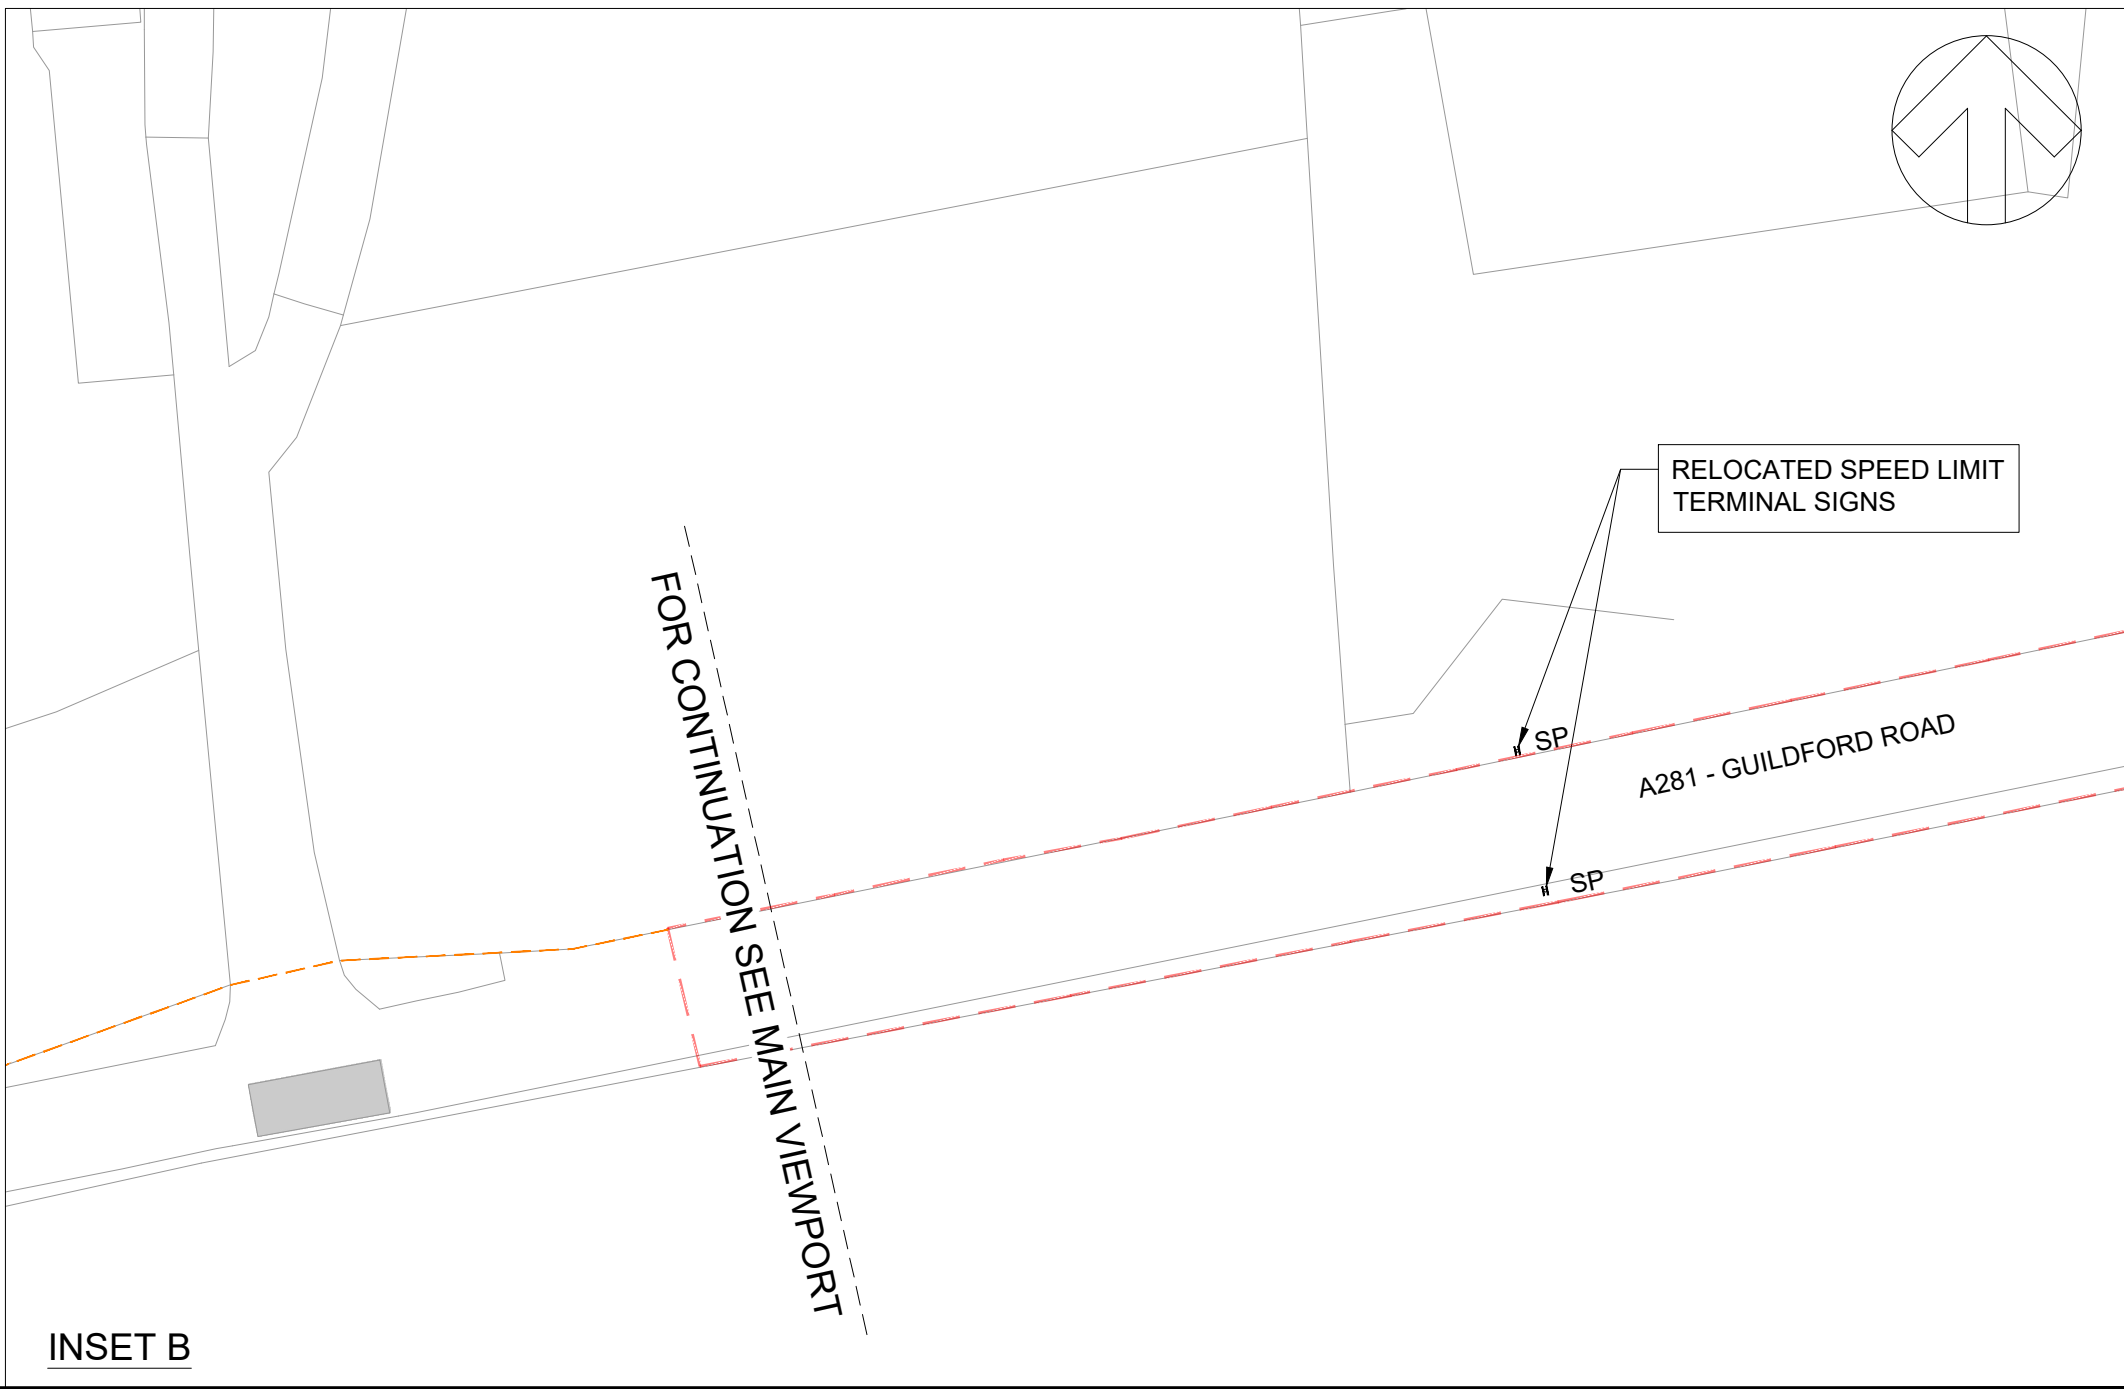


File name: Z:\GPR\PROJECTS\0029462\7061 - WSCC ACTIVE TRAVEL TO SCHOOL - RUDGWICK\03 - MFLP LINEABLE PLACES\02 DRAWINGS\029462 7061 - WSP-XX-RUD-DR-0100-01.DWG, printed on 06 December 2024, 15:08:22, by Whitaker, Douglas

REPRODUCED FROM 2024 ORDNANCE SURVEY MASTER MAPPING WITH THE PERMISSION OF THE CONTROLLER OF HIS MAJESTY'S STATIONERY OFFICE CROWN COPYRIGHT. UNAUTHORISED REPRODUCTION INFRINGES © CROWN COPYRIGHT AND DATABASE RIGHTS 2024. OS LICENCE NUMBER AC0000649963

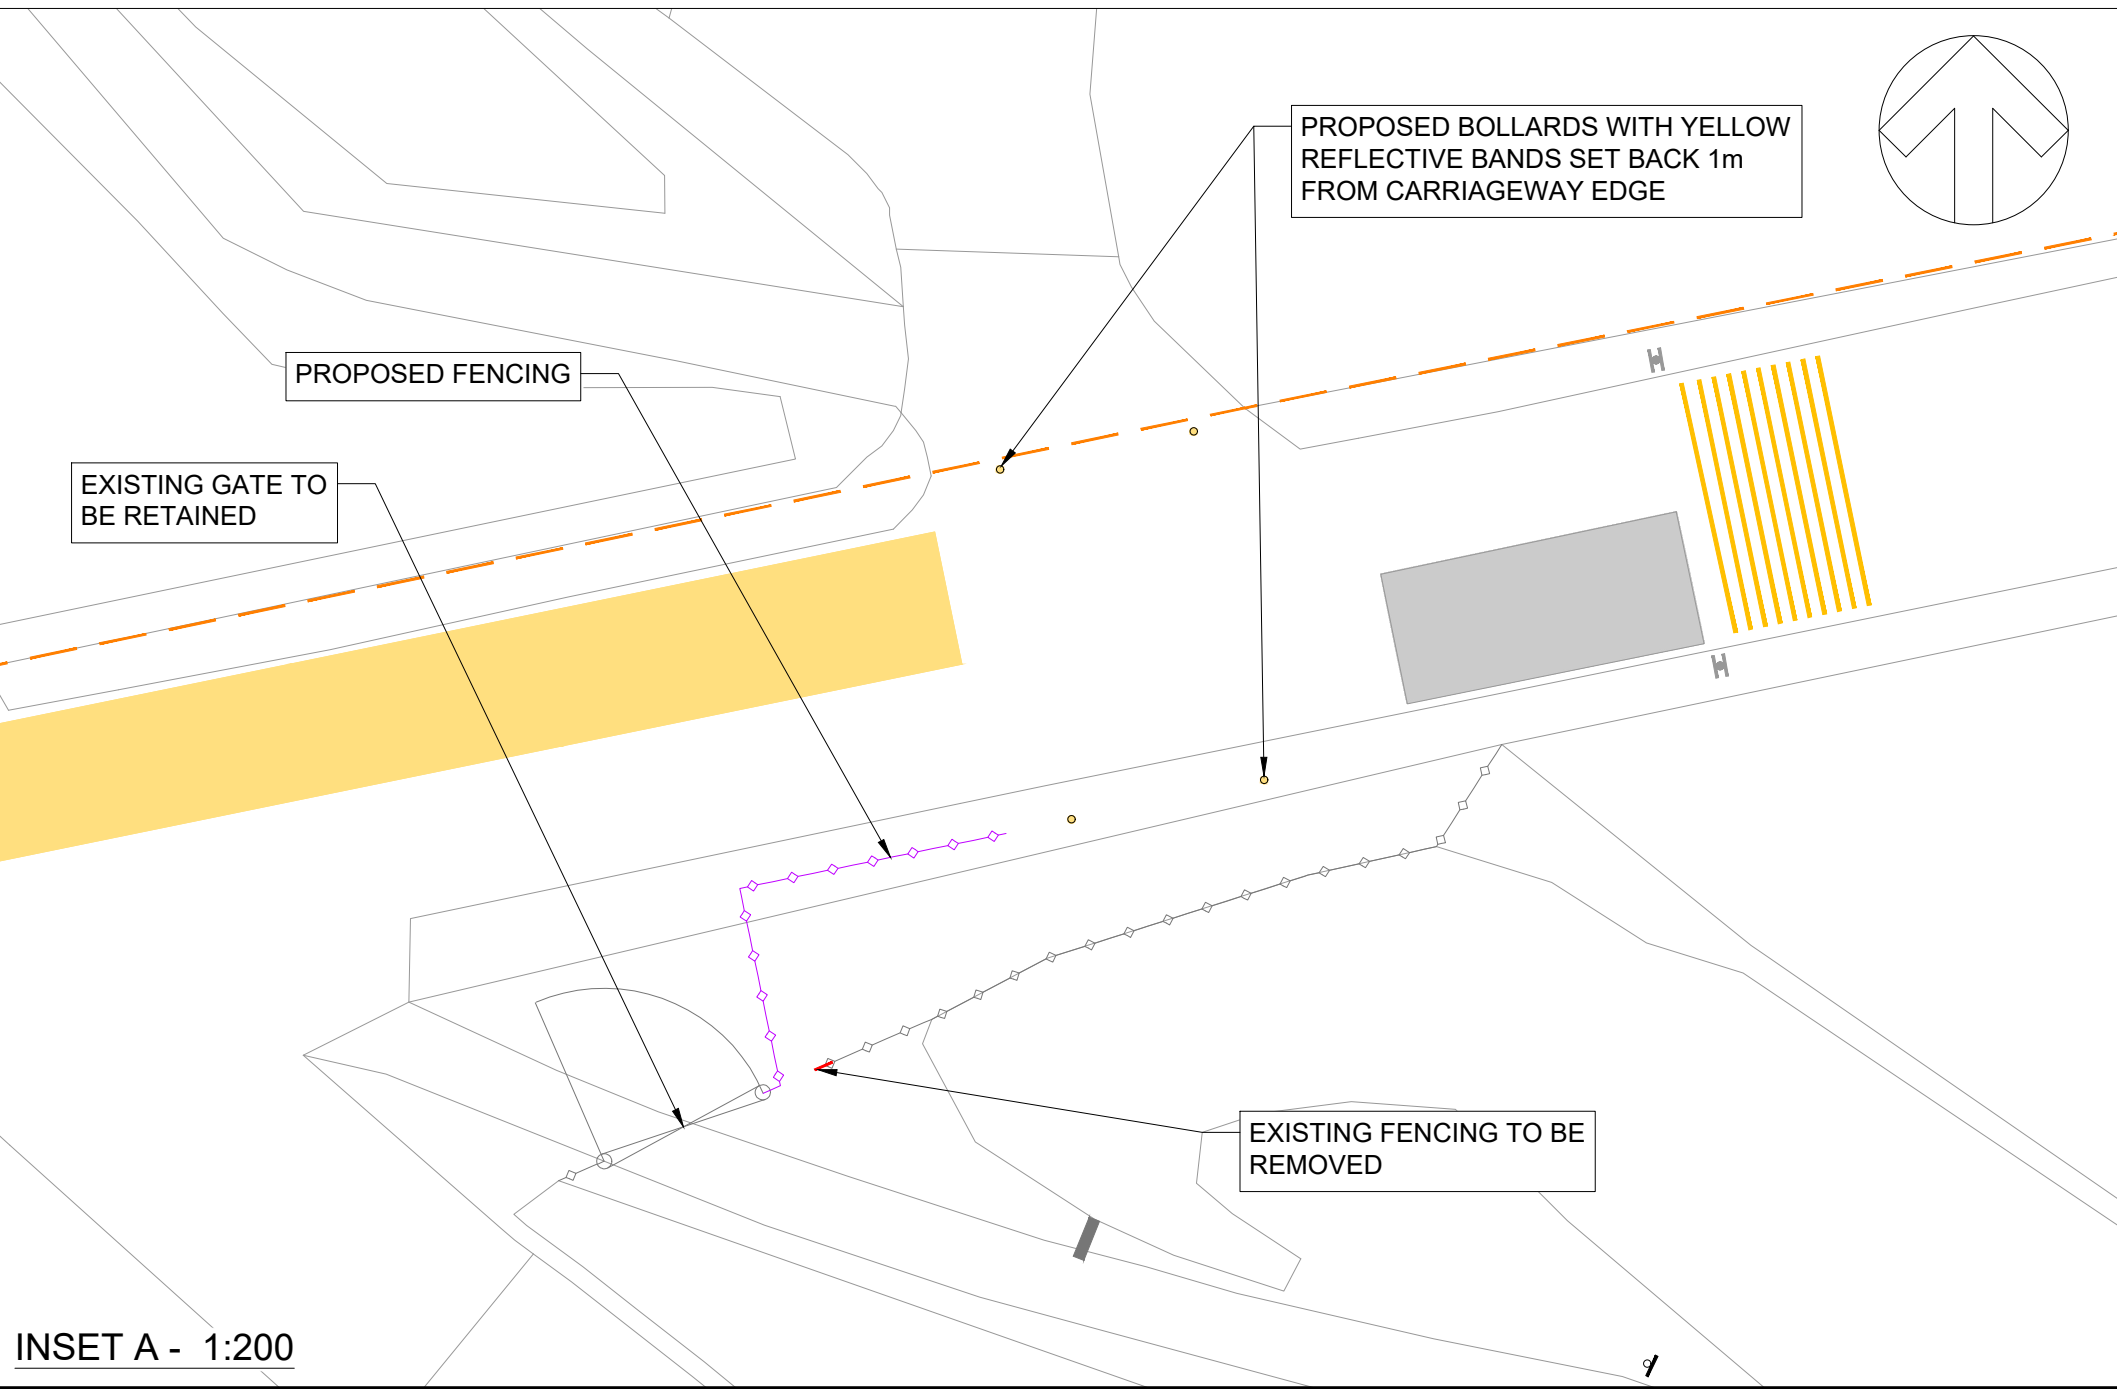

HEALTH AND SAFETY SYMBOLS LEGEND:

- INDICATES A RESIDUAL RISK REQUIRING A COMPULSORY ACTION
- INDICATES A RESIDUAL RISK FOR INFORMATION
- INDICATES A RESIDUAL RISK REQUIRING A PROHIBITIVE ACTION
- INDICATES A RESIDUAL RISK AS A WARNING

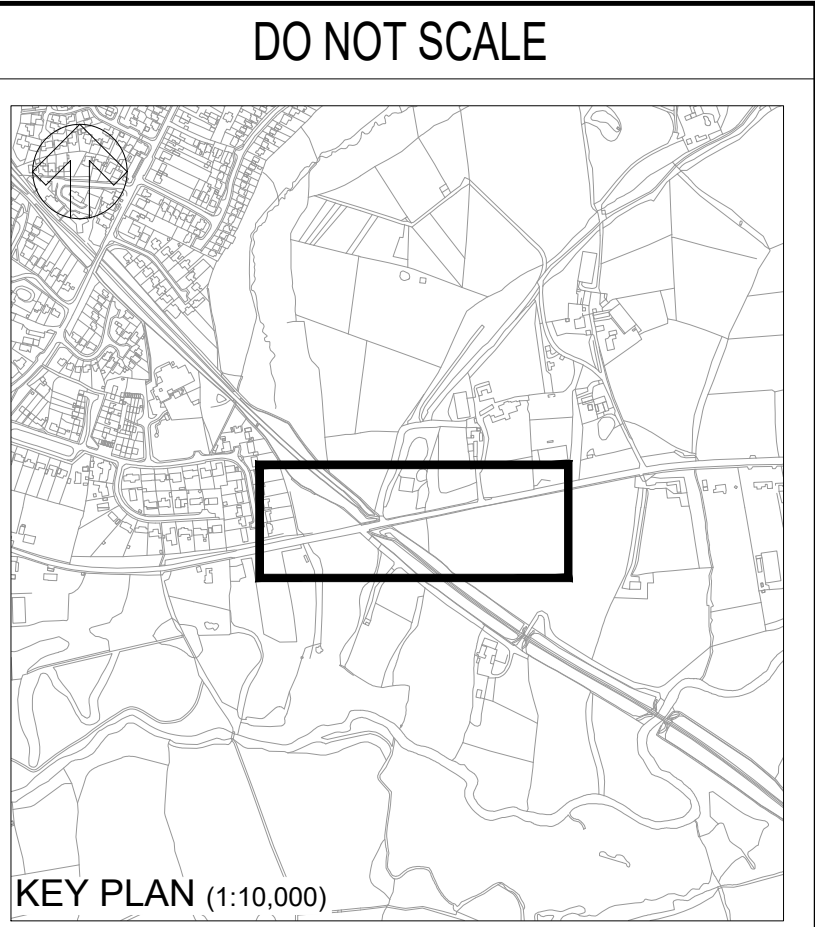

- NOTES
- DO NOT SCALE THIS DRAWING.
 - ALL DIMENSIONS IN METRES UNLESS OTHERWISE STATED.
 - THIS DRAWING IS BASED ON OS MAP AS SUPPLIED BY WEST SUSSEX COUNTY COUNCIL (WSCC). WSCC HIGHWAY BOUNDARY INFORMATION INCOMPLETE IN VICINITY OF CROSSING. THE ASSUMED HIGHWAY BOUNDARY HAS BEEN OUTLINED BASED ON THE LINE OF EXISTING HIGHWAY BOUNDARY INFORMATION AND OS INFORMATION.

KEY

- EXISTING HIGHWAY BOUNDARY
- ASSUMED HIGHWAY BOUNDARY (NOTE 4)
- SP PROPOSED SIGN POST
- VAS PROPOSED VEHICULAR ACTIVATED SIGNAGE
- EXISTING HIGH FRICTION SURFACING
- PROPOSED HIGH FRICTION SURFACING (BUFF COLOUR)
- EXISTING FENCING
- PROPOSED FENCING
- PROPOSED BOLLARD

UNTIL TECHNICAL APPROVAL HAS BEEN OBTAINED FROM THE RELEVANT LOCAL AUTHORITIES OR STATUTORY BODIES, IT SHOULD BE UNDERSTOOD THAT ALL DRAWINGS ARE ISSUED AS PRELIMINARY AND NOT FOR CONSTRUCTION. SHOULD THE CONTRACTOR AND / OR EMPLOYER COMMENCE WORK PRIOR TO APPROVAL BEING GIVEN, IT IS ENTIRELY AT THEIR OWN RISK

PO2	06/12/2024	NS	UPDATED FOLLOWING CLIENT COMMENTS	DW	DH
PO1	30/10/2024	NS	FIRST ISSUE	DW	DH
REV	DATE	BY	DESCRIPTION	CHK	APP

DRAWING STATUS: S3 - FOR REVIEW

WSP

2 London Square, Cross Lanes, Guildford, GU1 1UN, UK
T+ 44 (0) 1483 528 400
wsp.com

CLIENT:
West Sussex County Council
Highways, Transport and
Planning
County Hall, West Street
Chichester
West Sussex
PO19 1RQ
(01243) 642105

west sussex county council

SITE/PROJECT: WSCC SCHOOLS STUDY

TITLE: WSCC ACTIVE TRAVEL
RUDGWICK
GENERAL ARRANGEMENT

SCALE @ A1: 1:500	CHECKED: DW	APPROVED: DH
PROJECT NO: 0029462.7061	DESIGNED: DW	DRAWN: NS
	DATE: October 24	

DRAWING NO: 0029462.7061-WSP-XX-RUD-DR-0100-01	REV: PO2
---	-------------

© WSP UK Ltd