
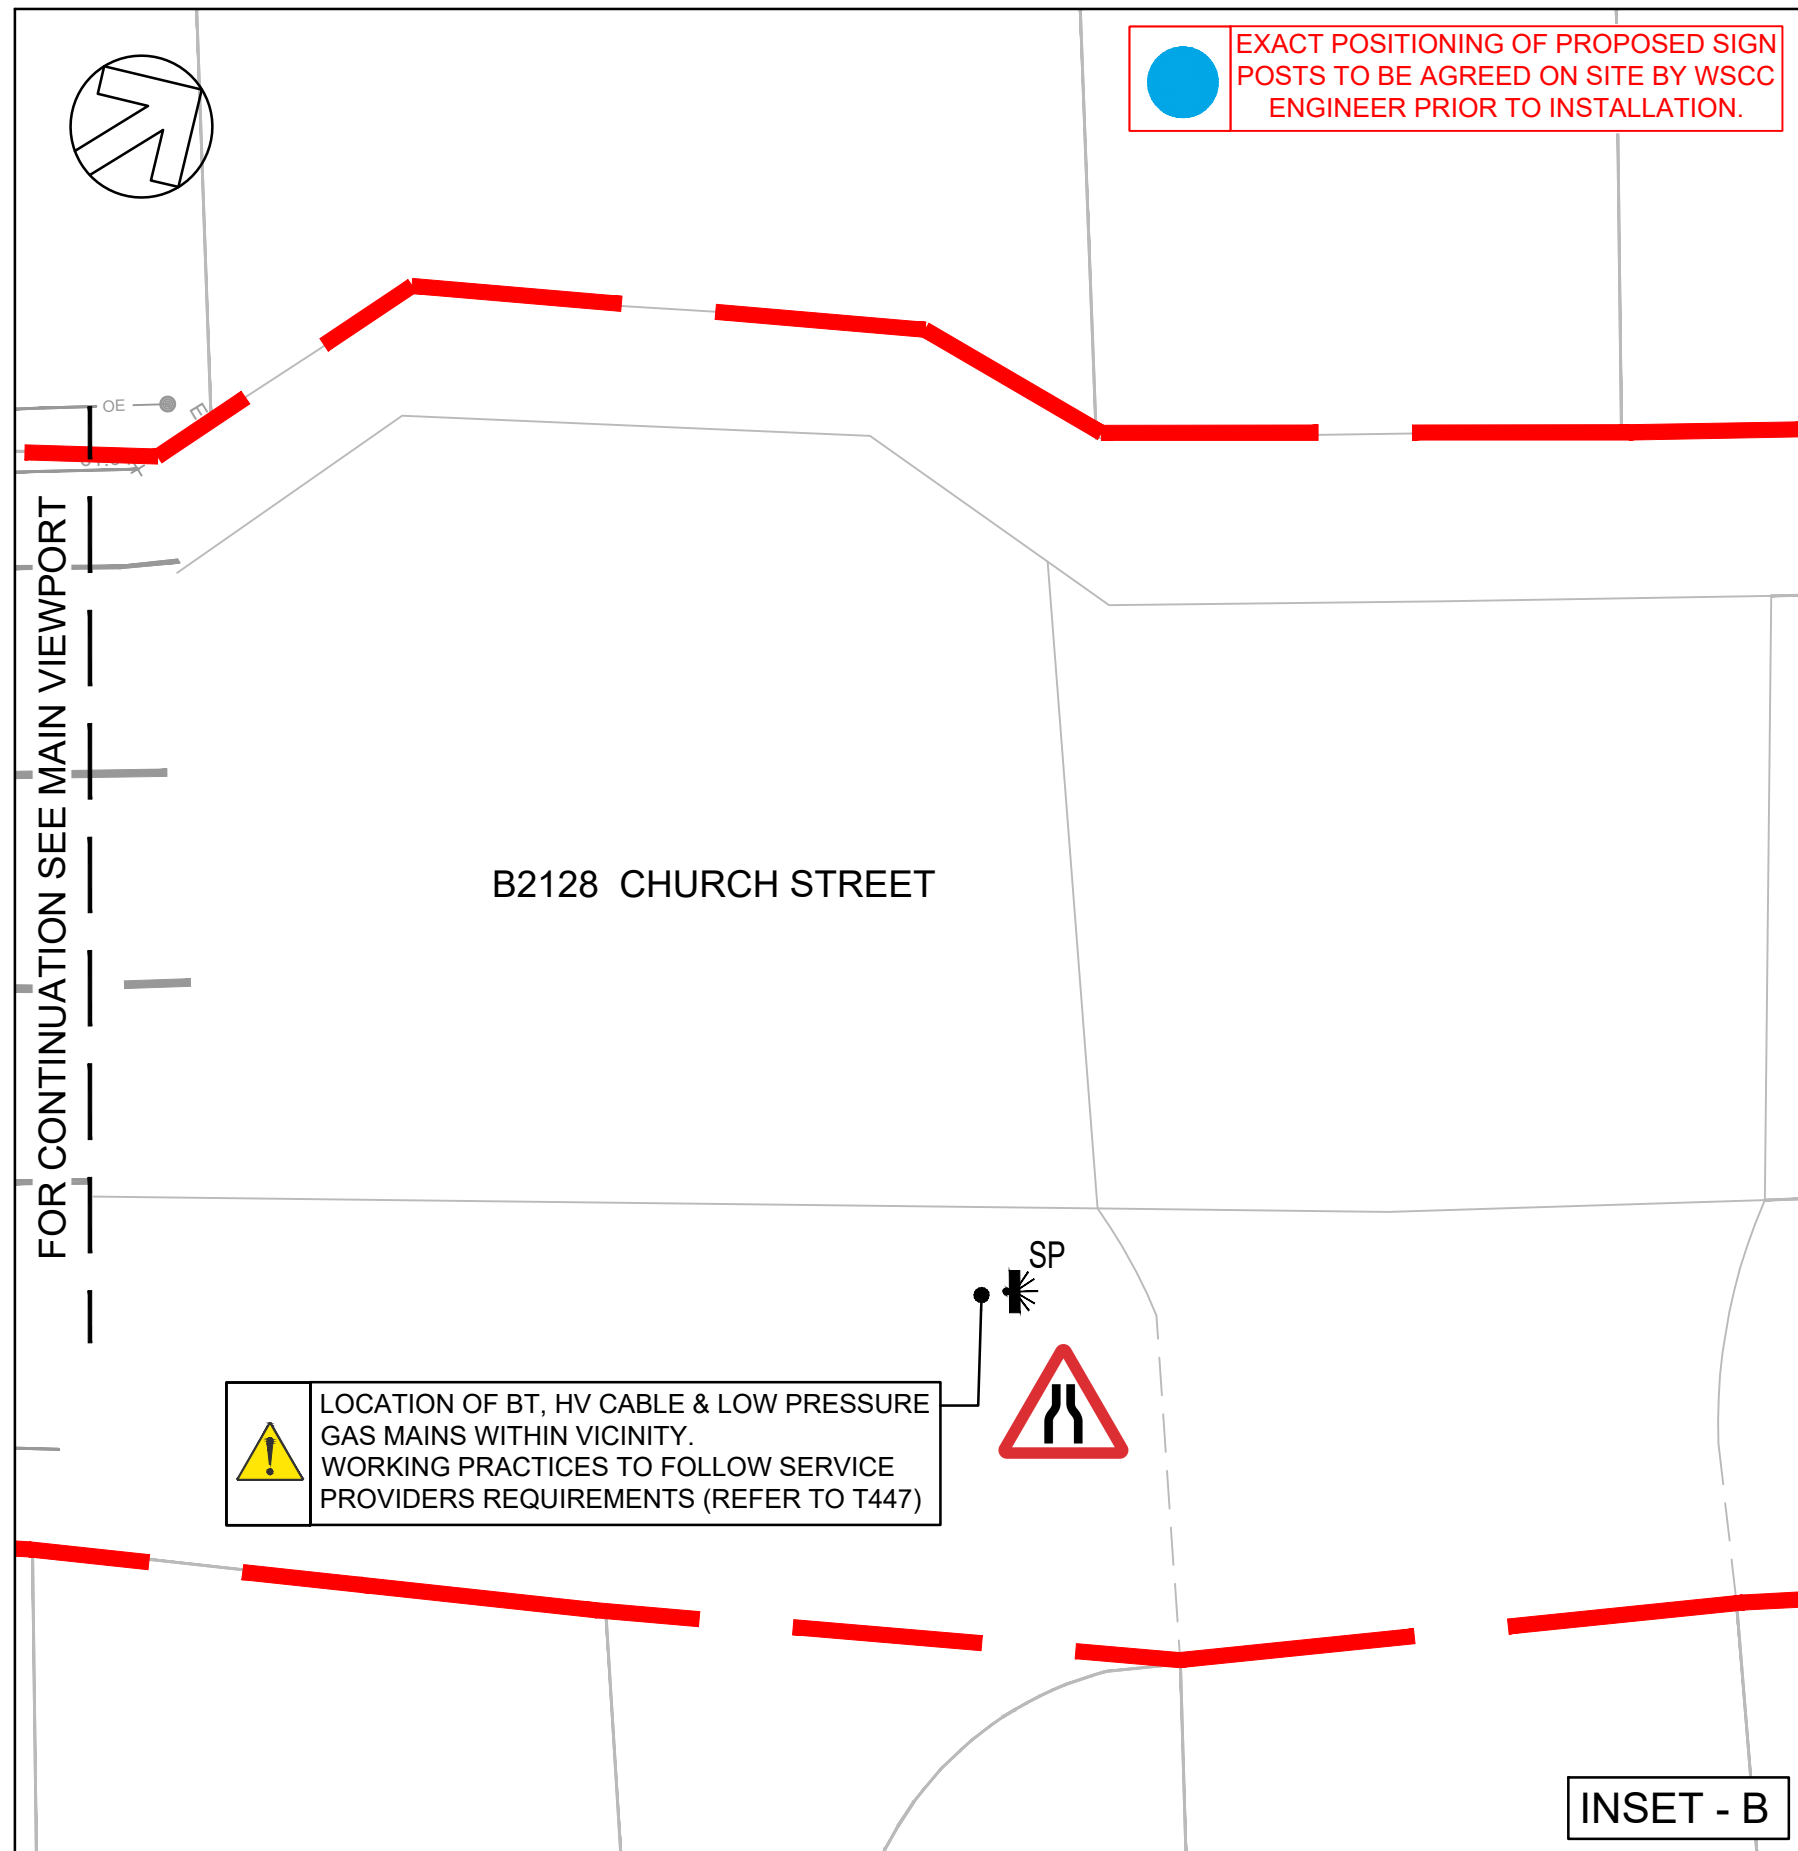
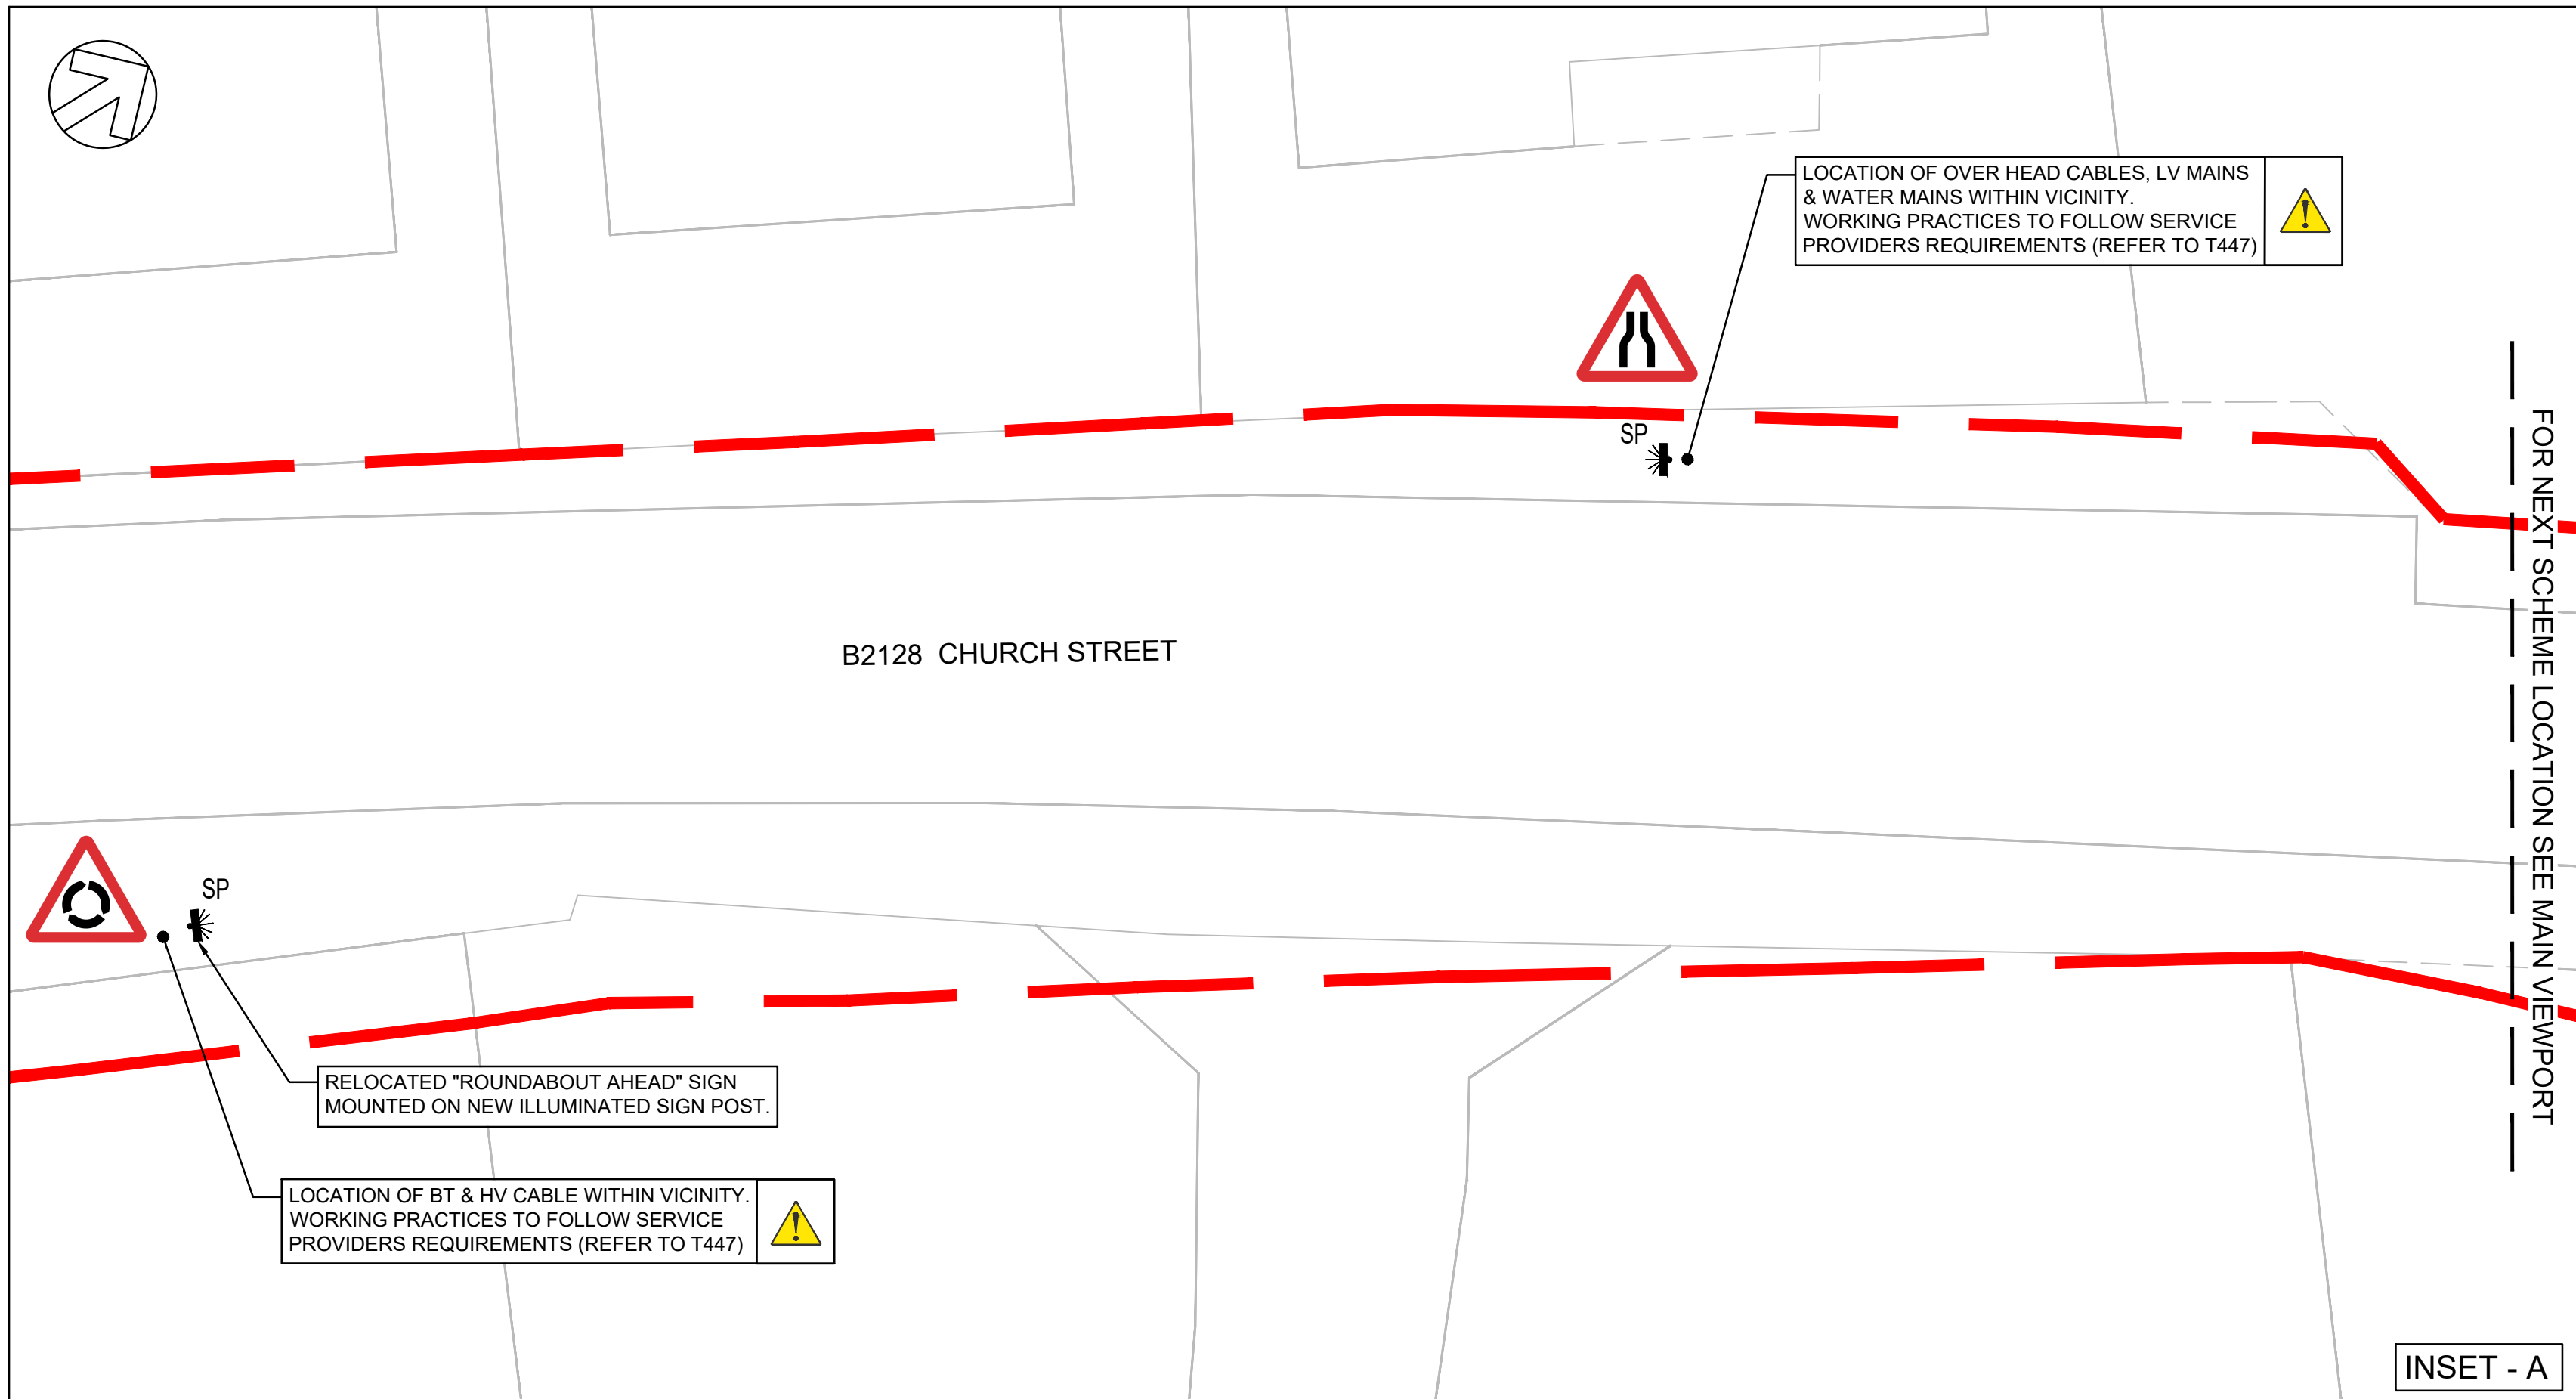


File name: I:\CORP\GLBAU\PROJECTS\UK0042730.0197-RPC-RUDGWICK CHURCH STREET - TRAFFIC CALMING INITIATIVE\DWG03 WIP02 DRAWINGS\42730.0197-NRP-XA-RUG-DR-01003 - OPTION 3.DWG, printed on 17 October 2023 10:46:17, by Whitaker, Douglas

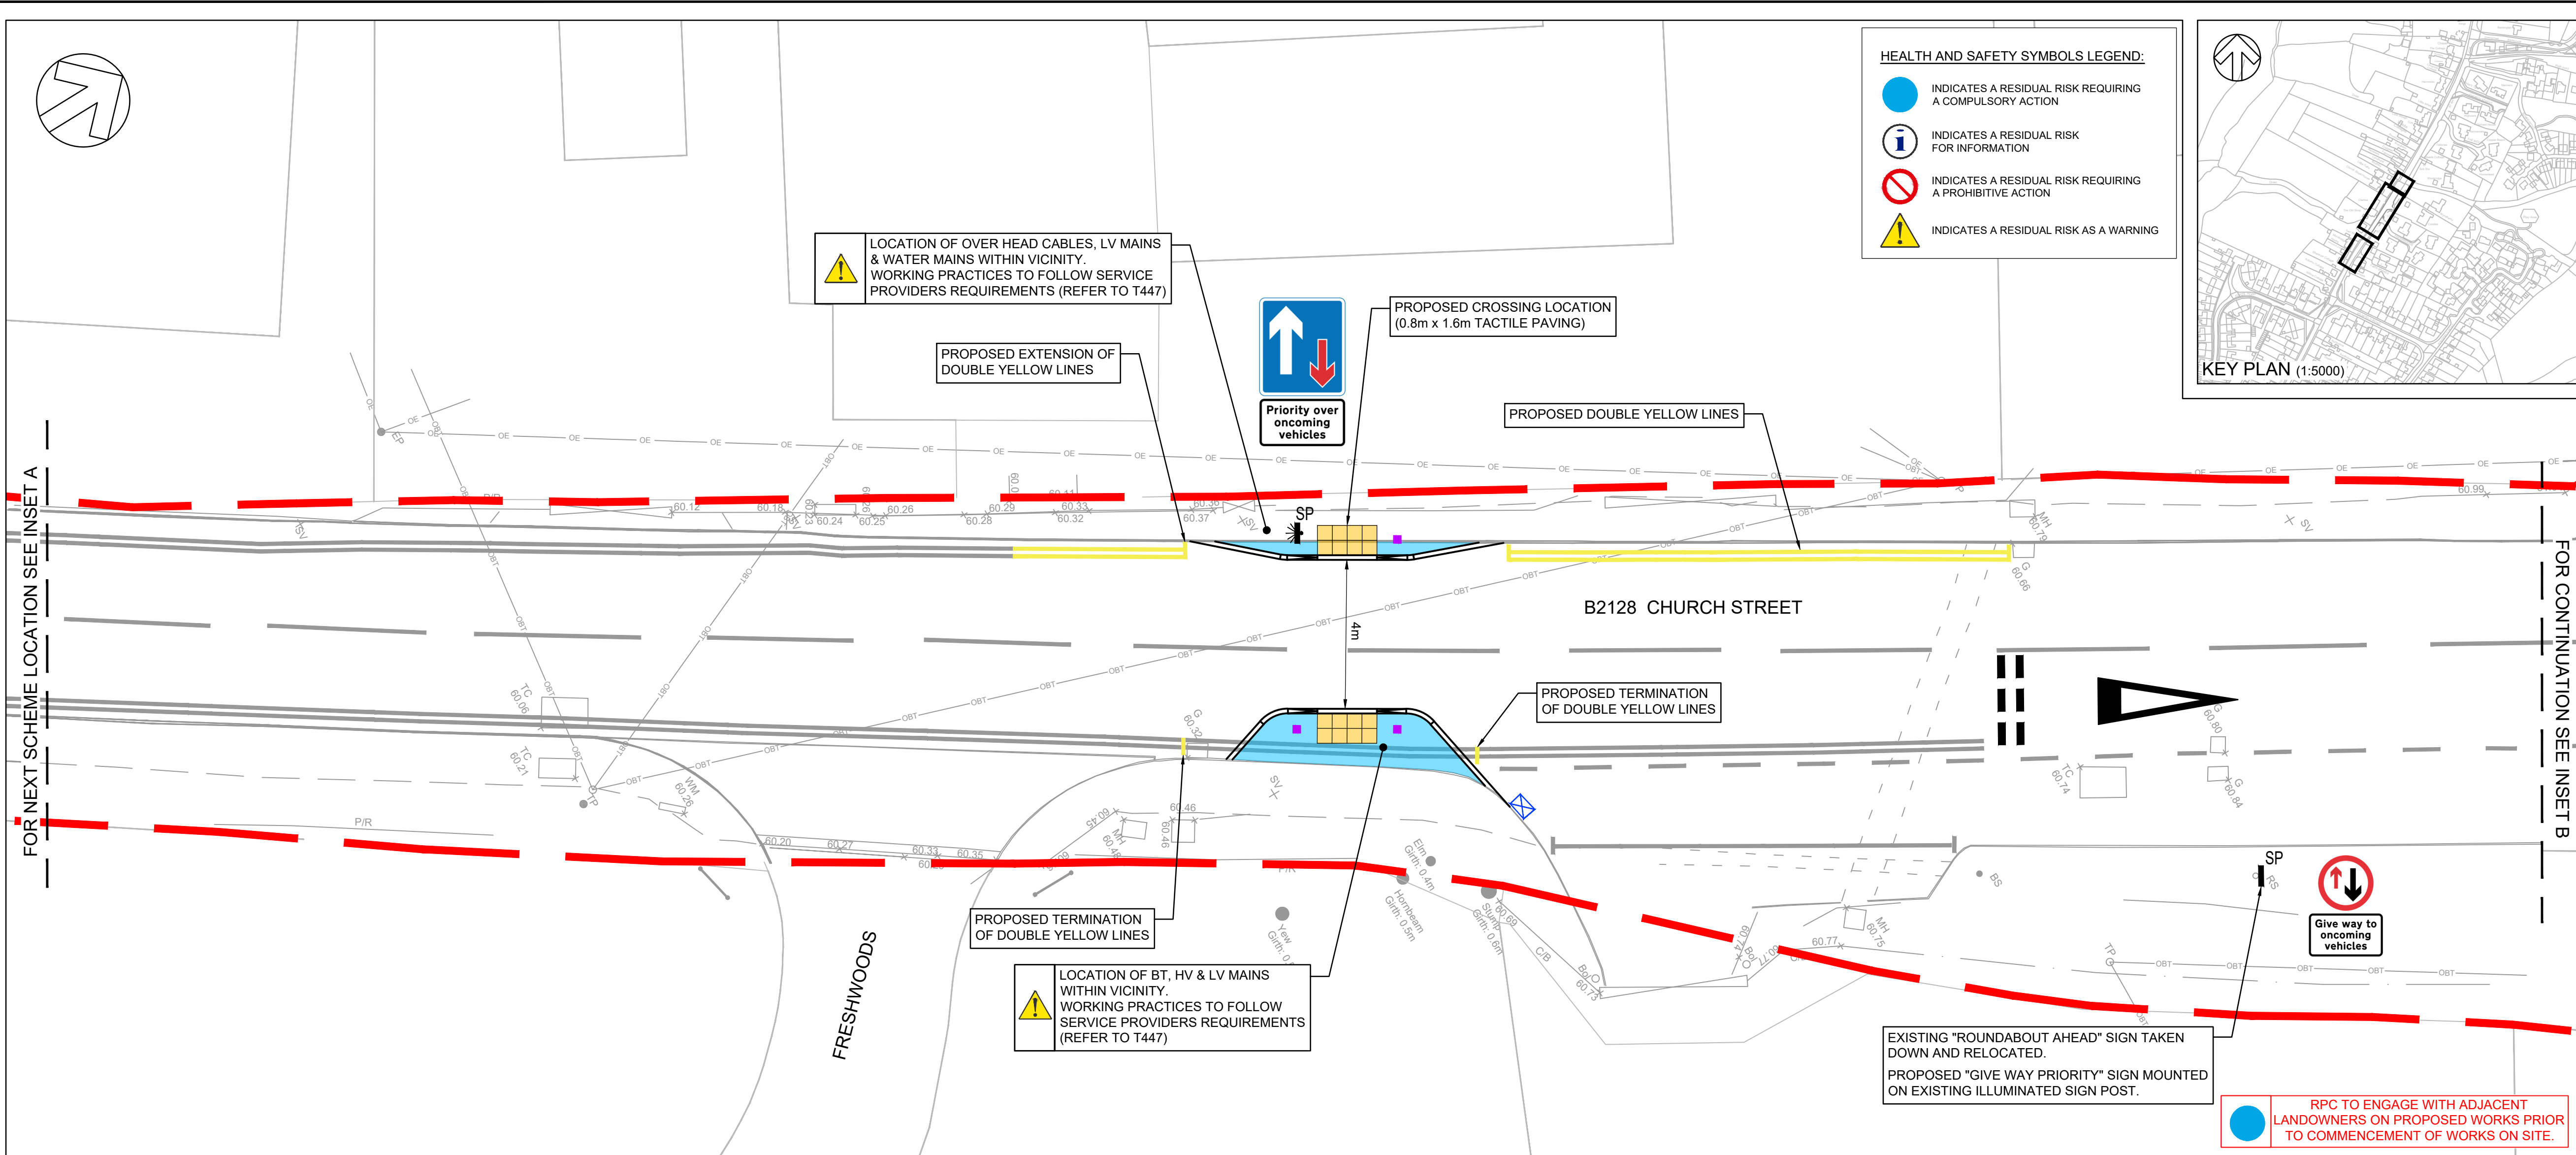

DO NOT SCALE

NOTES:

- ALL DIMENSIONS IN METRES UNLESS OTHERWISE STATED.
- THIS DRAWING SHOULD BE READ IN CONJUNCTION WITH ALL OTHER DETAILED DESIGN DRAWINGS AND DOCUMENTS.
- ALL WORK TO BE IN ACCORDANCE WITH THE DESIGN MANUAL FOR ROADS AND BRIDGES (DMRB) WHERE APPROPRIATE AND WEST SUSSEX COUNTY COUNCIL DESIGN HIGHWAY STANDARD DETAILS.
- HIGHWAY BOUNDARY HAS BEEN PROVIDED BY WSCC.
- TOPOGRAPHICAL SURVEY BASED ON DRG NO. UK0042730.0197-RUDGWICK-WSP-TOPO-01 DATED 21/08/2025 ORIGINATING FROM WSP.
- CONTRACTOR TO LOCATE ALL UTILITY AND DRAINAGE ASSETS LOCATIONS IN CONJUNCTION WITH THE PRE-CONSTRUCTION PACK AND CO-ORDINATE SAFE WORKING PROCEDURES PRIOR TO ANY EXCAVATION WORKS TAKE PLACE.
- THE CONTRACTOR SHALL VALIDATE THE ACCURACY OF THE TOPOGRAPHICAL SURVEY PRIOR TO ANY CONSTRUCTION WORKS BEING CARRIED OUT.
- ANY DISCREPANCIES SHOULD BE REPORTED TO THE DESIGN ENGINEER IMMEDIATELY, SO THAT CLARIFICATION CAN BE SORT PRIOR TO THE COMMENCEMENT OF THE WORKS.
- DRAWING DESIGN PACKAGE SHOWS THE PERMANENT WORK ELEMENTS/ AREAS ONLY. TEMPORARY WORKING AREAS, ACCESS ROUTES, ETC. ARE TO BE DETERMINED BY CONTRACTOR. THE CONTRACTOR SHALL NOTE THE PRESENCE OF EXISTING UTILITIES AND CONSIDER THE UTILITY INTERFACE AND ADDITIONAL SITE CLEARANCE NECESSARY FOR ANY TEMPORARY WORKS REQUIRED.
- FOR DETAILS OF PROPOSED KERB, FOOTWAY BUILDOUT CONSTRUCTION, REFER TO EXTERNAL WORKS SERIES 1100.
- FOR DETAILS OF SITE CLEARANCE, REFER TO DRAWING SERIES 200.
- FOR DETAILS OF DRAINAGE WORKS, REFER TO DRAWING SERIES 1100.
- FOR DETAILS OF TRAFFIC SIGNS & ROAD MARKINGS, REFER TO DRAWING SERIES 1200.

KEY:

- EXISTING HIGHWAY BOUNDARY
- PROPOSED CHANNEL ALIGNMENT
- PROPOSED BOLLARD
- PROPOSED TACTILE PAVING
- PROPOSED BUILDOUT AREA
- PROPOSED ILLUMINATED SIGN POST
- PROPOSED GULLY

UNTIL TECHNICAL APPROVAL HAS BEEN OBTAINED FROM THE RELEVANT LOCAL AUTHORITIES OR STATUTORY BODIES, IT SHOULD BE UNDERSTOOD THAT ALL DRAWINGS ARE ISSUED AS PRELIMINARY AND NOT FOR CONSTRUCTION. SHOULD THE CONTRACTOR AND / OR EMPLOYER COMMENCE WORK PRIOR TO APPROVAL BEING GIVEN, IT IS ENTIRELY AT THEIR OWN RISK

P01	16/10/2025	NS	FIRST ISSUE	DW	TRA
REV	DATE	BY	DESCRIPTION	CHK	APP

DRAWING STATUS: S3 - FOR REVIEW

wsp

2 London Square, Cross Lanes, Guildford, GU1 1UN, UK
T+ 44 (0) 1483 528 400
wsp.com

CLIENT: Rudgwick Parish Council

SITE/PROJECT: Rudgwick Parish Council - Traffic Calming initiative

TITLE: Rudgwick Parish Council
General Arrangement Drawing
Option 3

SCALE @ A1: 1:100	CHECKED: DW	APPROVED: TRA
PROJECT NO: UK0042730.0197	DESIGNED: DW	DRAWN: NS
DATE: September 25		REV: P01

DRAWING No: 42730.0197-WSP-XX-RUG-DR-0100-03

© WSP UK Ltd