


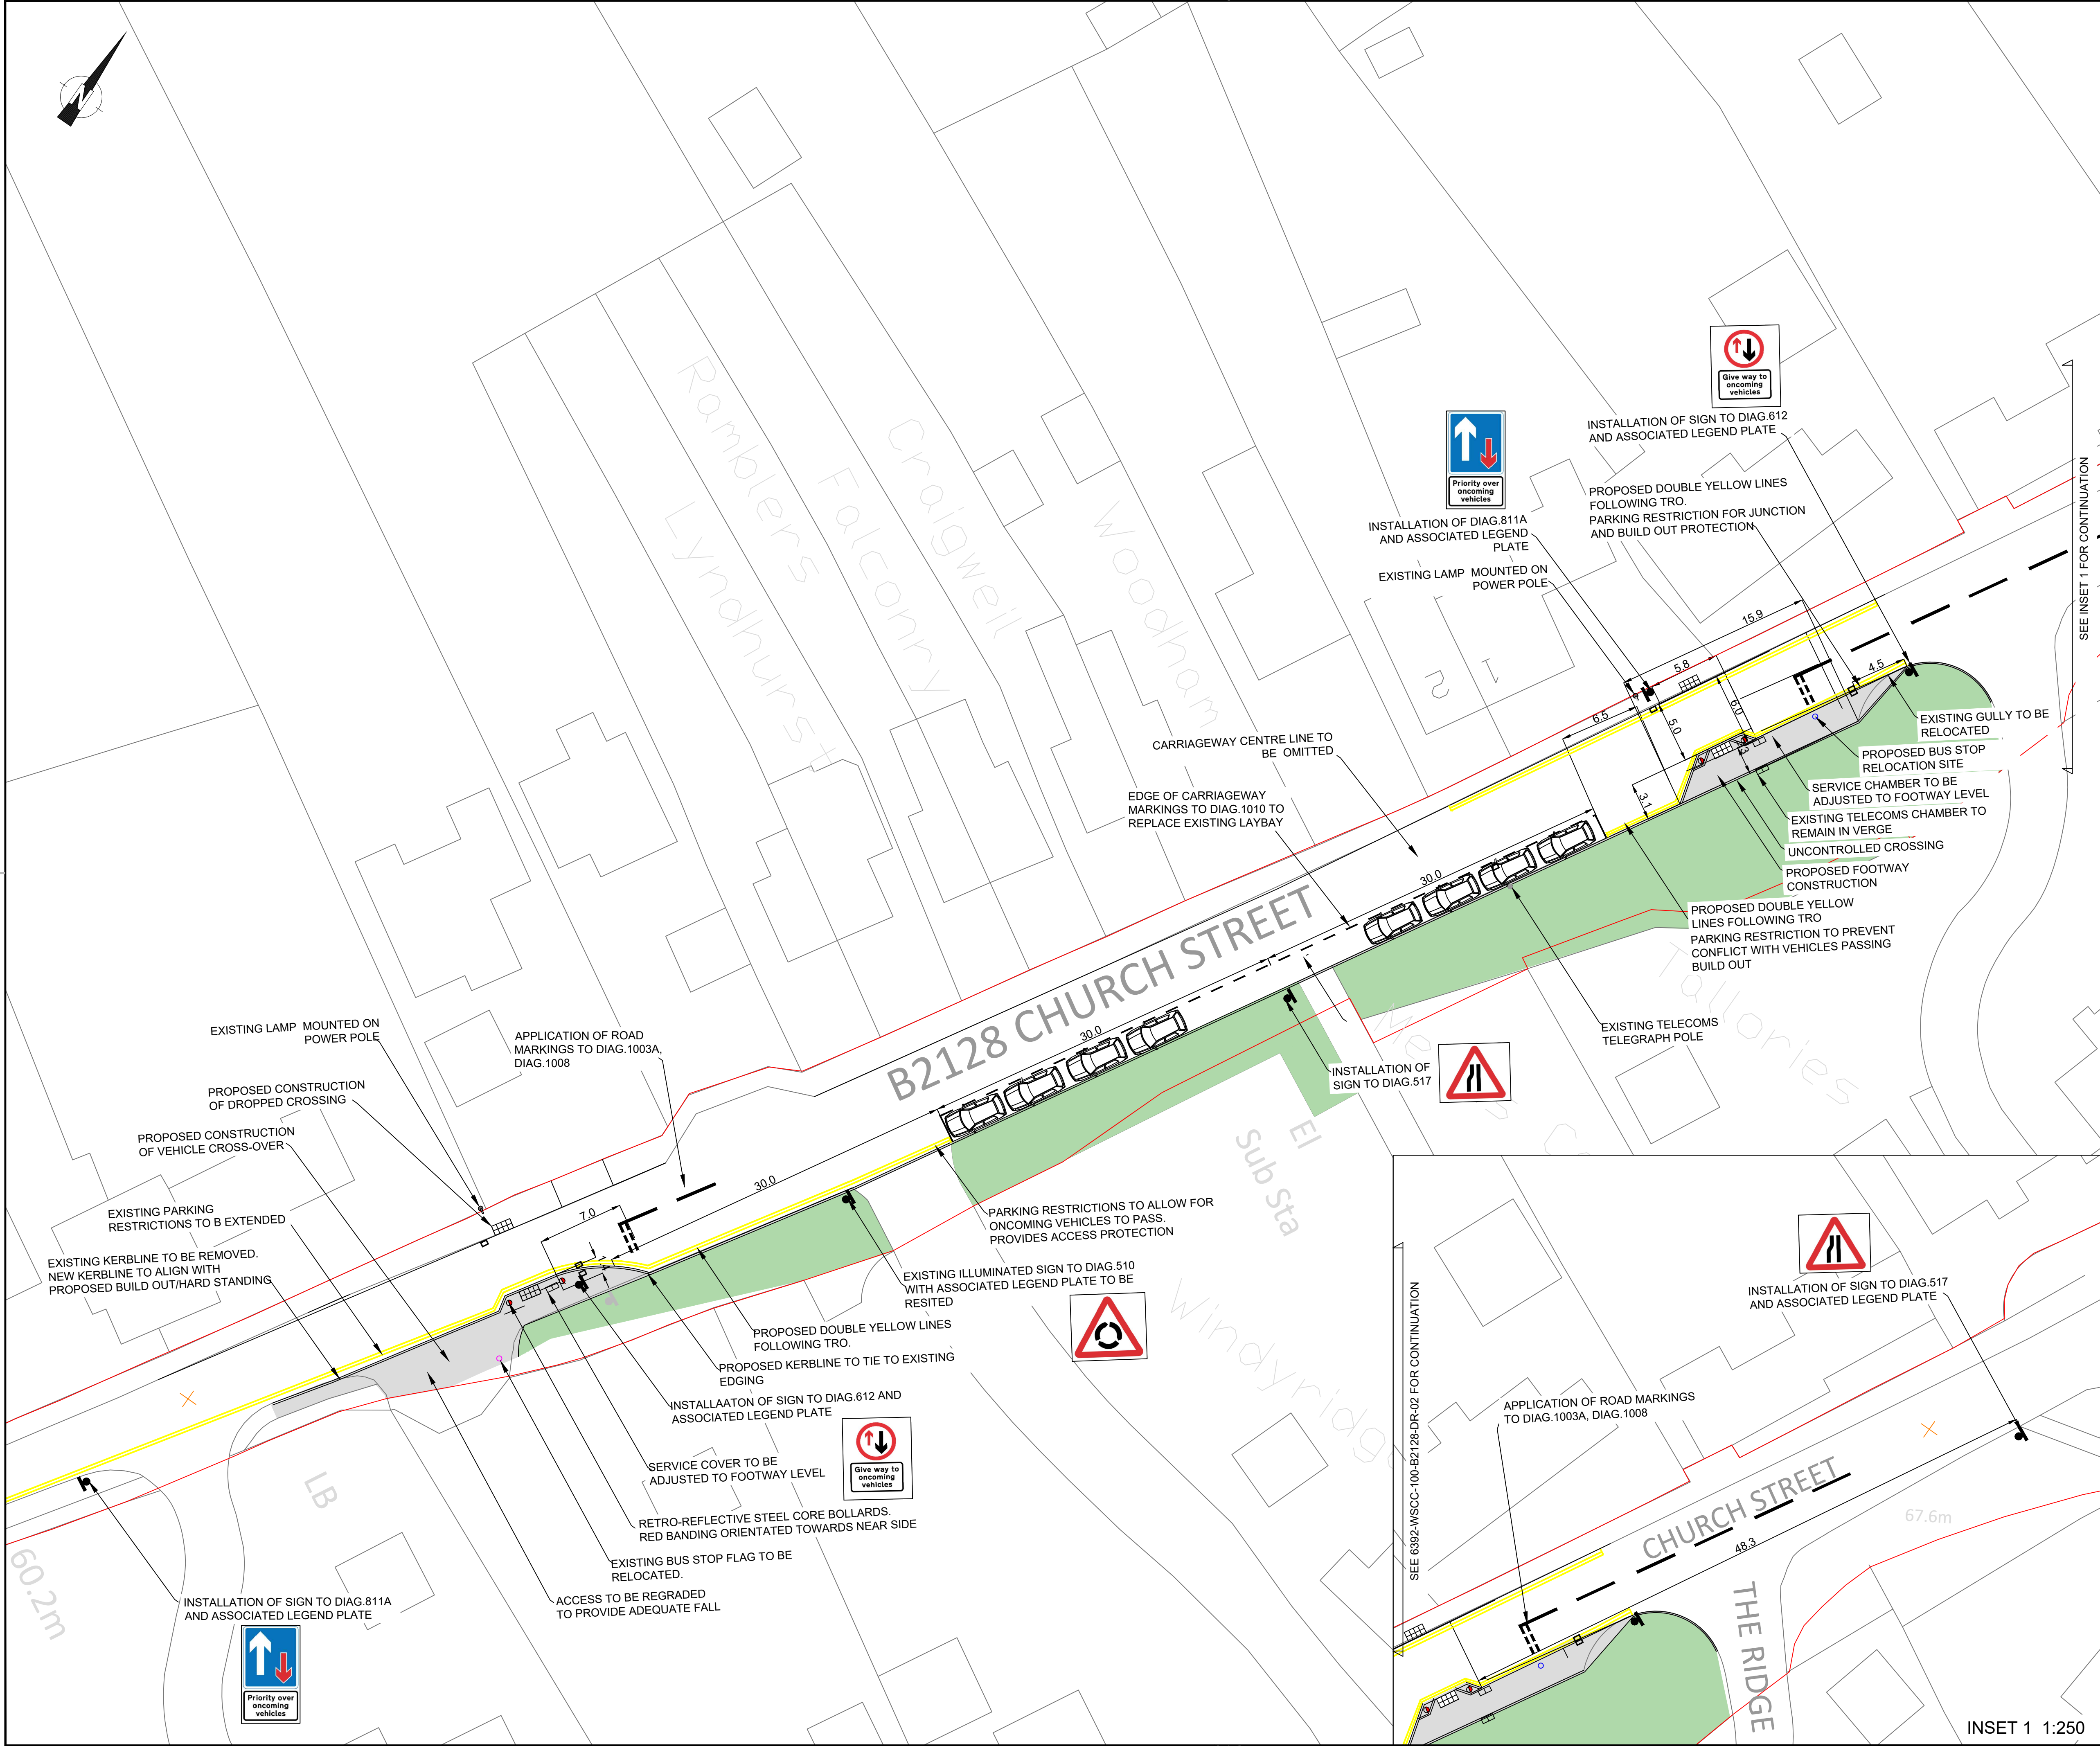

- KEY**
- Footway Construction in Accordance with WSCC-SD1-1100-041
 - Existing Highway Verge to be Retained
 - Existing Power Pole with Mounted Lamp
 - Existing Telecom's Telegraph Pole
 - Proposed Road Markings
 - Proposed Double Yellow Lines
 - Highway Boundary
 - Proposed Traffic Sign Mounted on New Post
 - Retro-Reflective Street Bollards with Steel Core and 150mm White and Red Banding
 - Existing Bus Stop Flag Post Location
 - Proposed Relocation Site for Bus Stop Flag

- NOTES**
- THIS DRAWING IS PROVIDED FOR INDICATIVE PURPOSES ONLY AND IS NOT TO BE SCALED.
 - ALL LEVELS ARE IN METRES ABOVE ORDNANCE DATUM (MAOD).
 - ALL DIMENSIONS ARE IN METRES (M) UNLESS OTHERWISE STATED.
 - PRECAST KERBS TO BE INSTALLED AS PER WSCC STANDARD DETAILS WSCC-SD1-1100-014 REV C1
 - APPROPRIATE RADIUS KERBS TO BE USED.
 - UTILITY COVER IRONWORKS TO BE RAISED TO MATCH NEW FOOTWAY LEVELS.

© Crown copyright and database rights 2025
OS licence number AC0000849983

P01	First issue			21/01/2026
Rev	Revision details	Chkd	Appd	Date
Drawn:	TS	✓		For comment
Checked by:				For tender
Approver:	SD			For construction
Date:	21/01/2026			As constructed

West Sussex County Council
Highways Transport and Planning
Highways improvements
County Hall,
West Street
Chichester
West Sussex
PO19 1RH
(01243) 642105

Project Name
**RUDGWICK, TRAFFIC CALMING
AND PEDESTRIAN IMPROVEMENT**

Drawing Title
OPTION 2 - BUILD OUTS WITHOUT FOOTWAY

Original Drawing Size : A1
Scale : 1:250

Drawing No
6392-WSCC-100-B2128-DR-02

